


STD: STANDARD NAIL LAM - GL: GLUE LAM - OT: SPECIAL PLANED - RS: ROUGH SAWN

DIMENSION CHART				
	STD	GL	OT	RS
A	4 5/8"	4 3/16"	4 3/8"	N/A
B	4 5/8"	4 3/16"	4 3/8"	N/A
C	4"	3 5/8"	3 5/8"	N/A
D	12 63/64"	13 13/64"	13 7/64"	N/A

PLT QTY: \*  
(\* LAYERS OF \*)

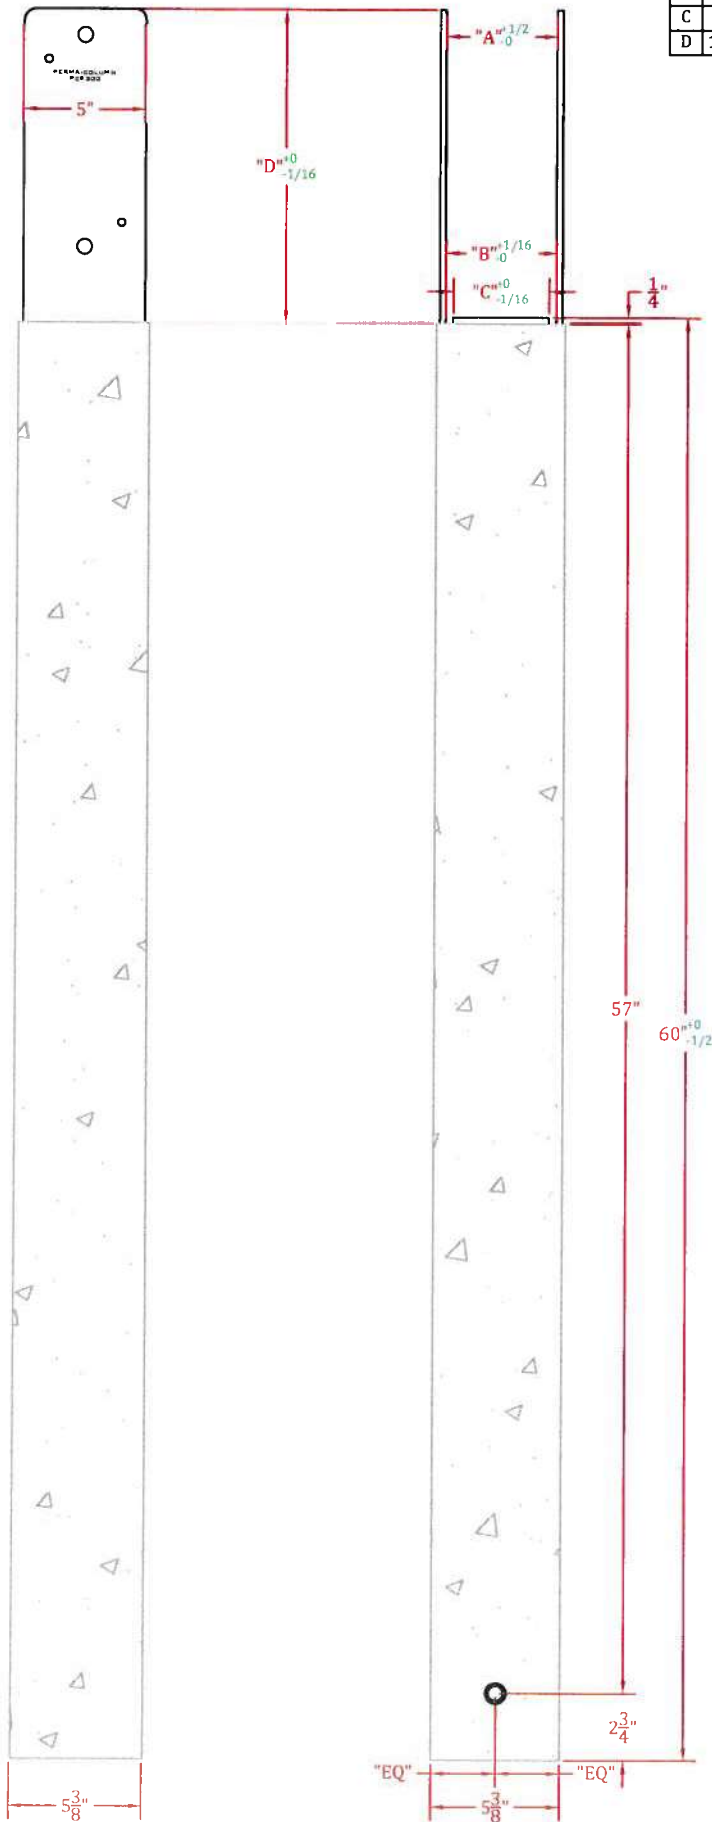

SERIES: PC	TOLERANCES (EXCEPT AS NOTED)
PART#: PC6300	DECIMAL: HOLES $\pm .015$ DIMENSIONS $\pm .030$
SCALE: 1 1/2" = 1'-0"	FRACTIONAL: $\pm 1/8$ " ANGULAR: $\pm 1^\circ$
DRAWN BY: EB	DATE: 07/11/2018
REVISED BY: EB	DATE: 07/30/2018
APPROVED BY: KD	SHEET 1 OF 1

PERMA-COLUMN, LLC

THE INFORMATION HEREON IS THE PROPERTY OF PERMA-COLUMN, INC. WITHOUT WRITTEN PERMISSION, ANY COPYING, TRANSMITTAL TO OTHERS, AND ANY USE EXCEPT THAT FOR WHICH IT IS LOANED, IS PROHIBITED.

CONCRETE COLUMN PC6300 (3-PLY 6" LAM COL)