


STD: STANDARD NAIL LAM - GL: GLUE LAM - OT: SPECIAL PLANED - RS: ROUGH SAWN

DIMENSION CHART				
	STD	GL	OT	RS
A	6 1/8"	5 9/16"	5 13/16"	N/A
B	6 1/8"	5 9/16"	5 13/16"	N/A
C	5 1/2"	5 1/8"	5 1/8"	N/A
D	17 63/64"	18 17/64"	18 9/64"	N/A

PLT QTY: *
(* LAYERS OF *)

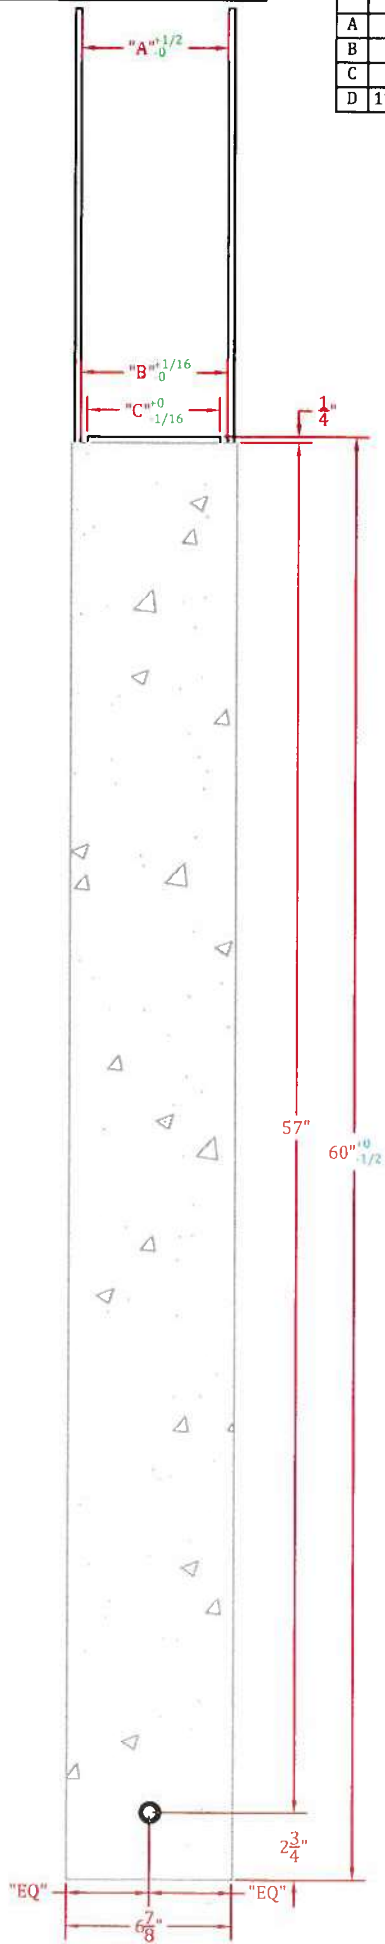

SERIES: PC	TOLERANCES (EXCEPT AS NOTED)	
PART#: PC6400	DECIMAL: ± 0.015	HOLES ± 0.015
SCALE: 1 1/2" = 1'-0"	FRACTIONAL: ± 1/8"	DIMENSIONS ± 0.030
	ANGULAR: ± 1°	
DRAWN BY: EB	DATE: 07/11/2018	
REVISED BY: EB	DATE: 07/30/2018	(REV) 1
APPROVED BY: KD	SHEET 1 OF 1	
PERMA-COLUMN, LLC		
THE INFORMATION HEREON IS THE PROPERTY OF PERMA-COLUMN, INC. WITHOUT WRITTEN PERMISSION, ANY COPYING, TRANSMITTAL TO OTHERS, AND ANY USE EXCEPT THAT FOR WHICH IT IS LOANED, IS PROHIBITED.		
CONCRETE COLUMN PC6400 (4-PLY 6" LAM COL)		