


STD: STANDARD NAIL LAM - GL: GLUE LAM - OT: SPECIAL PLANED - RS: ROUGH SAWN

DIMENSION CHART				
	STD	GL	OT	RS
A	6 1/8"	5 9/16"	5 13/16"	N/A
B	6 1/8"	5 9/16"	5 13/16"	N/A
C	5 1/2"	5"	5"	N/A
D	17 63/64"	18 17/64"	18 9/64"	N/A

PLT QTY: *
(* LAYERS OF *)

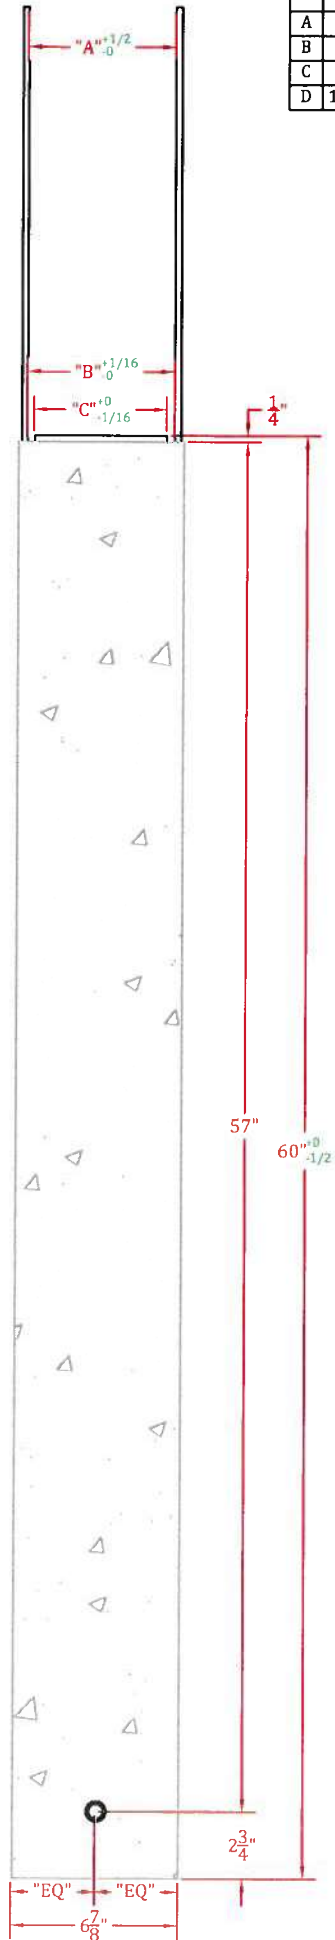

SERIES: PC	TOLERANCES (EXCEPT AS NOTED)	
PART#: PC8400	DECIMAL:	HOLES ± .015 DIMENSIONS ± .030
SCALE: 1 1/2" = 1'-0"	FRACTIONAL:	± 1/8"
	ANGULAR:	± 1°
DRAWN BY: EB	DATE:	07/11/2018
REVISED BY: EB	DATE:	07/30/2018
APPROVED BY: KD	SHEET	1 OF 1

PERMA-COLUMN, LLC

THE INFORMATION HEREON IS THE PROPERTY OF PERMA-COLUMN, INC. WITHOUT WRITTEN PERMISSION, ANY COPYING, TRANSMITTAL TO OTHERS, AND ANY USE EXCEPT THAT FOR WHICH IT IS LOANED, IS PROHIBITED.

CONCRETE COLUMN PC8400 (4-PLY 8" LAM COL)