


STD: STANDARD NAIL LAM - GL: GLUE LAM - OT: SPECIAL PLANED - RS: ROUGH SAWN

DIMENSION CHART				
	STD	GL	OT	RS
A	7 5/8"	6 15/16"	7 5/16"	8 1/8"
B	7 5/8"	6 15/16"	7 5/16"	7 5/8"
C	7"	6 7/16"	6 7/16"	7"
D	17 63/64"	18 21/64"	18 9/64"	17 63/64"

PLT QTY: \*  
(\* LAYERS OF \*)

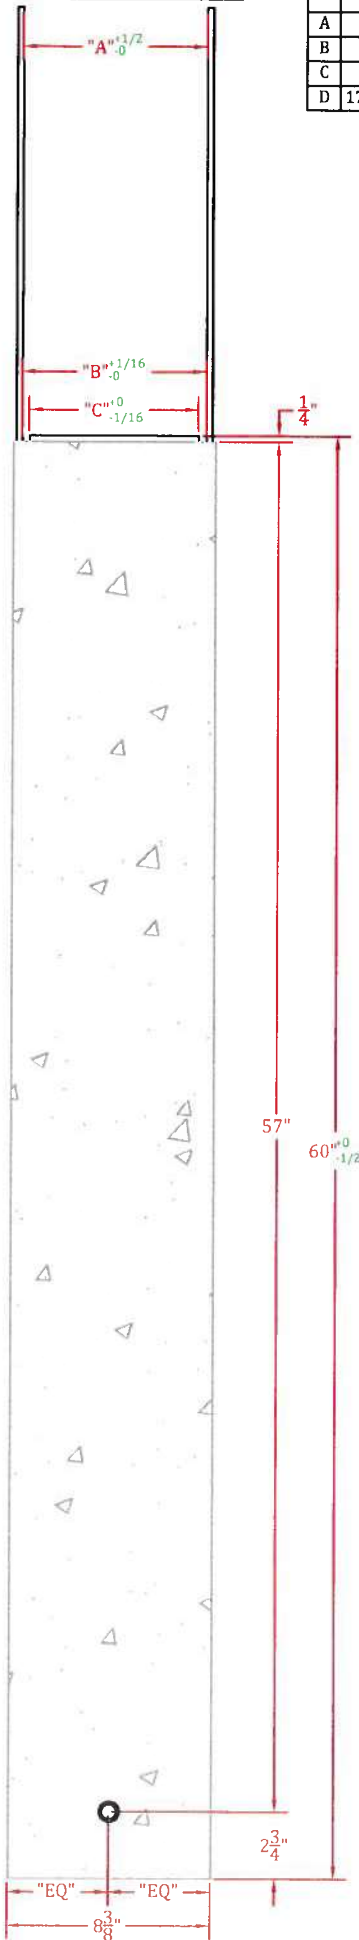

SERIES: PC	TOLERANCES (EXCEPT AS NOTED)	
PART#: PC8500	DECIMAL: HOLES $\pm .015$ DIMENSIONS $\pm .030$	
SCALE: 1 1/2" = 1'-0"	FRACTIONAL: $\pm 1/8$ "	
	ANGULAR: $\pm 1^\circ$	
DRAWN BY: EB	DATE: 07/11/2018	
REVISED BY: EB	DATE: 07/30/2018	(REV) 1
APPROVED BY: KD	SHEET 1 OF 1	
<b>PERMA-COLUMN, LLC</b>		
THE INFORMATION HEREON IS THE PROPERTY OF PERMA-COLUMN, INC. WITHOUT WRITTEN PERMISSION, ANY COPYING, TRANSMITTAL TO OTHERS, AND ANY USE EXCEPT THAT FOR WHICH IT IS LOANED, IS PROHIBITED.		
CONCRETE COLUMN PC8500 (5-PLY 8" LAM COL)		