
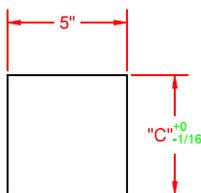
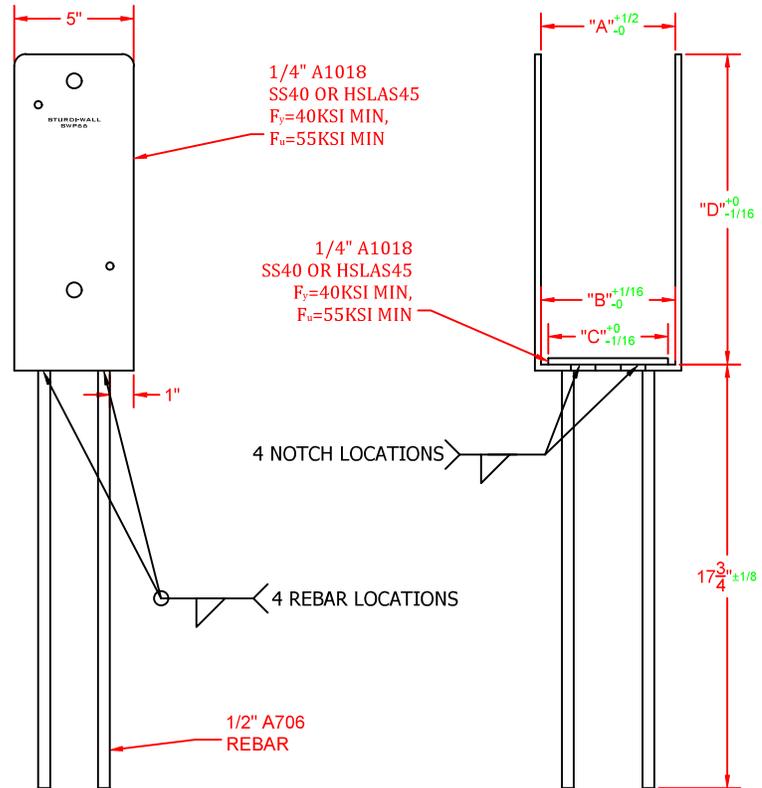


STD: STANDARD NAIL LAM - GL: GLUE LAM - OT: SPECIAL PLANED - RS: ROUGH SAWN

DIMENSION CHART				
	STD	GL	OT	RS
A	5 5/8"	N/A	N/A	6 1/8"
B	5 5/8"	N/A	N/A	6 1/8"
C	5"	N/A	N/A	5"
D	12 55/64"	N/A	N/A	12 3/4"

PLT QTY: 56
(8 LAYERS OF 7)

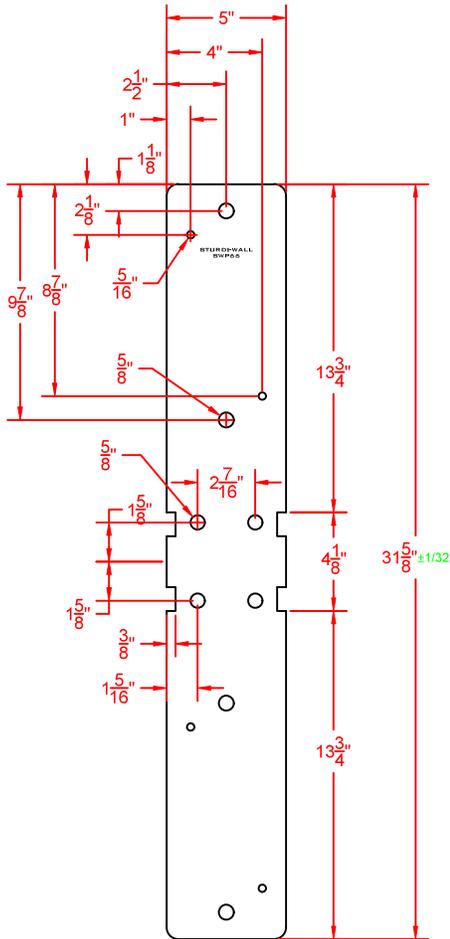

SERIES: SWP		TOLERANCES (EXCEPT AS NOTED)	
PART#: SWP66		DECIMAL: HOLES ± .015 DIMENSIONS ± .030	
SCALE: 1 1/2" = 1'-0"		FRACTIONAL: ± 1/8"	
		ANGULAR: ± 1°	
DRAWN BY: BRM		DATE: 11/17/2017	
REVISED BY: EB		DATE: 04/06/2020	
APPROVED BY: KD/BN		SHEET 1 OF 1	
PERMA-COLUMN, LLC			
THE INFORMATION HEREON IS THE PROPERTY OF PERMA-COLUMN, INC. WITHOUT WRITTEN PERMISSION, ANY COPYING, TRANSMITTAL TO OTHERS, AND ANY USE EXCEPT THAT FOR WHICH IT IS LOANED, IS PROHIBITED.			
STURDI-WALL PLUS COLUMN BASE 6x6 POST			